
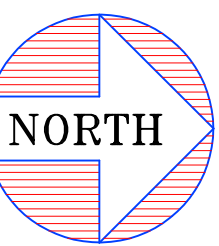


M/s. ABHIRAMIA STEELS PVT LTD.
HYDERABAD (TELANGANA).

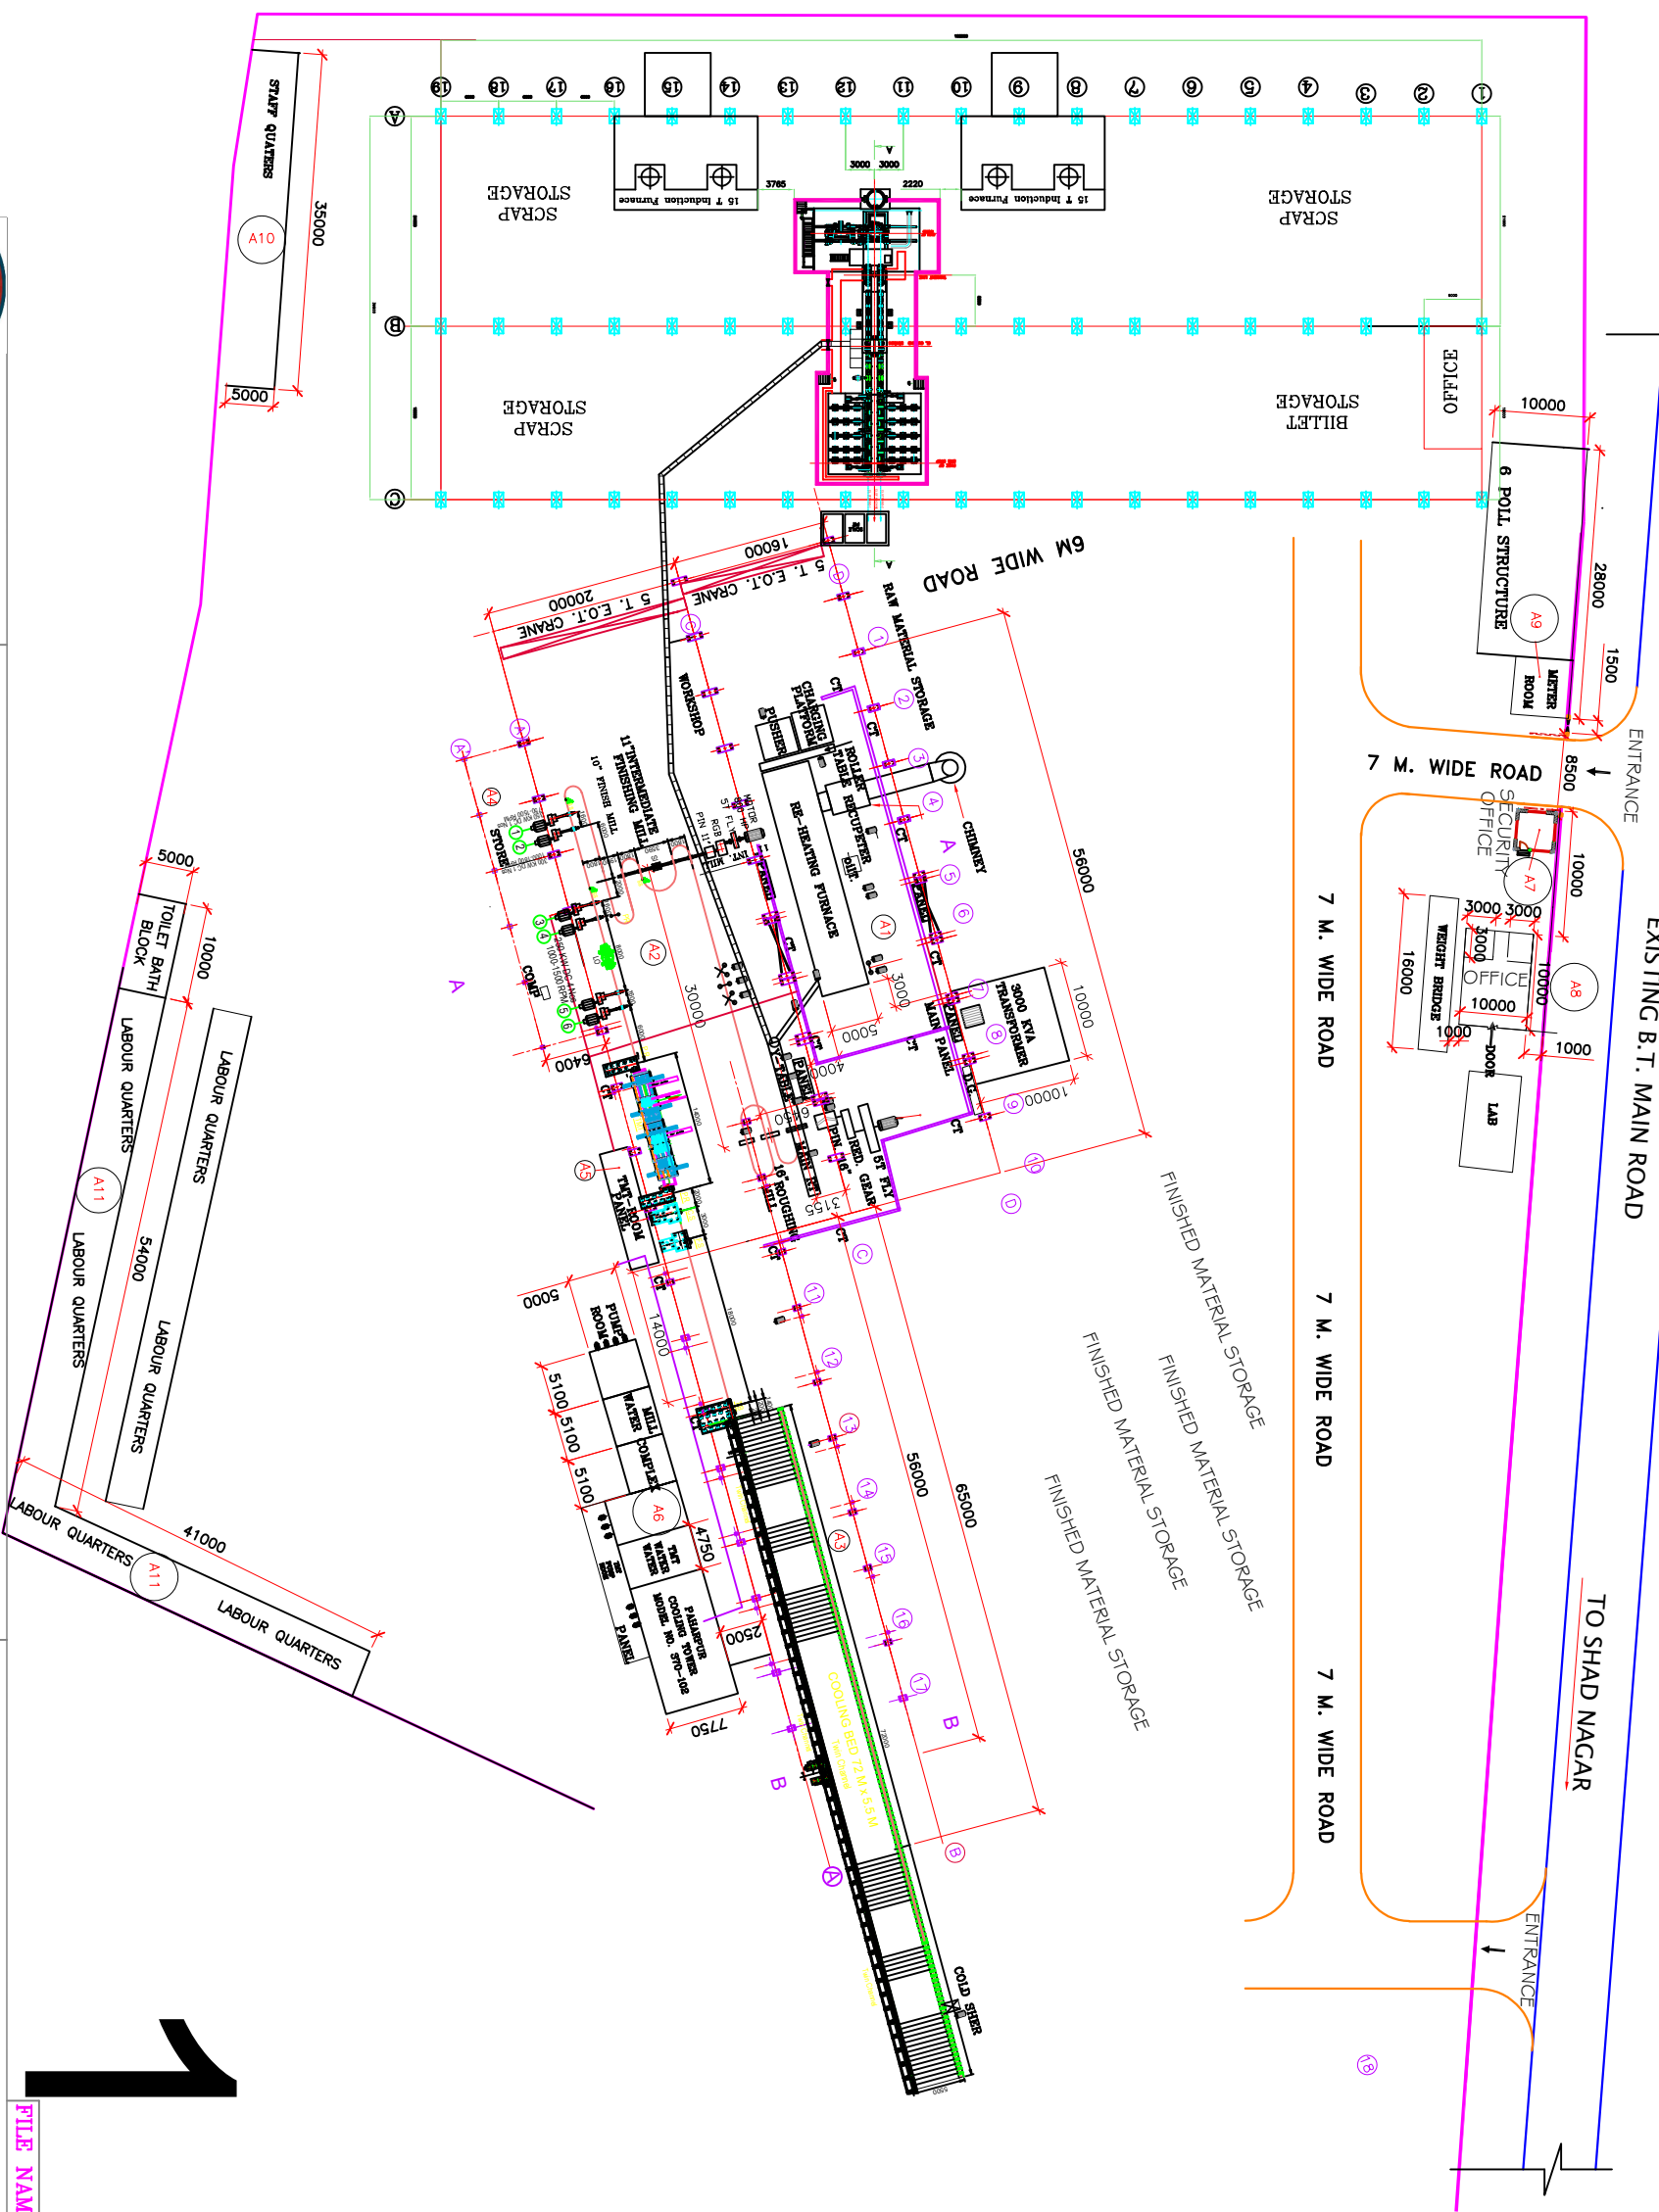

FILE NAME : -VIA/AS/2022/01

 J.R. MANVE (BABANI) B-60, Station Plaza, Station Road, Near Railway Station Bhadrap, (West), Mumbai - 400078. Telex - 91-22-25663626 Mob +91/9820614071/9423958893 Email - info@vlassociates.co.in Website - www.vlassociates.co.in		CLIENT :- M/s. ABHIRAMA STEELS PVT LTD.		TITLE :- 15 T.INDUCTION FURNACE AND HSMC & TMT BAR MILL PLANT LAYOUT		R - 01	
PROJECT :- PROPOSED TO BE SET UP IN HYDERABAD (TELANGANA).		DRN		AJAY		07/09/22	
CONSULTANT :- J.R.MANVE (BABANI)		CHKD		BABAN		07/09/22	
01		AJAY		BABAN		07/09/22	
REV		DRN		CHKD		DATE	
REVISIONS-01		APPD		V.J.A.		07/09/22	
VIA/AS/2022/01		DRAWING NO.		SCALE		N.T.S	
SH.NO.		REF.		1 OF 01			