


BHAGWATI FERRO METAL PVT. LTD. - NASHIK

PLANT LAYOUT FOR TMT BAR MILL (LINE - 2)

PLANT LAYOUT FOR TMT BAR MILL (LINE - 2)

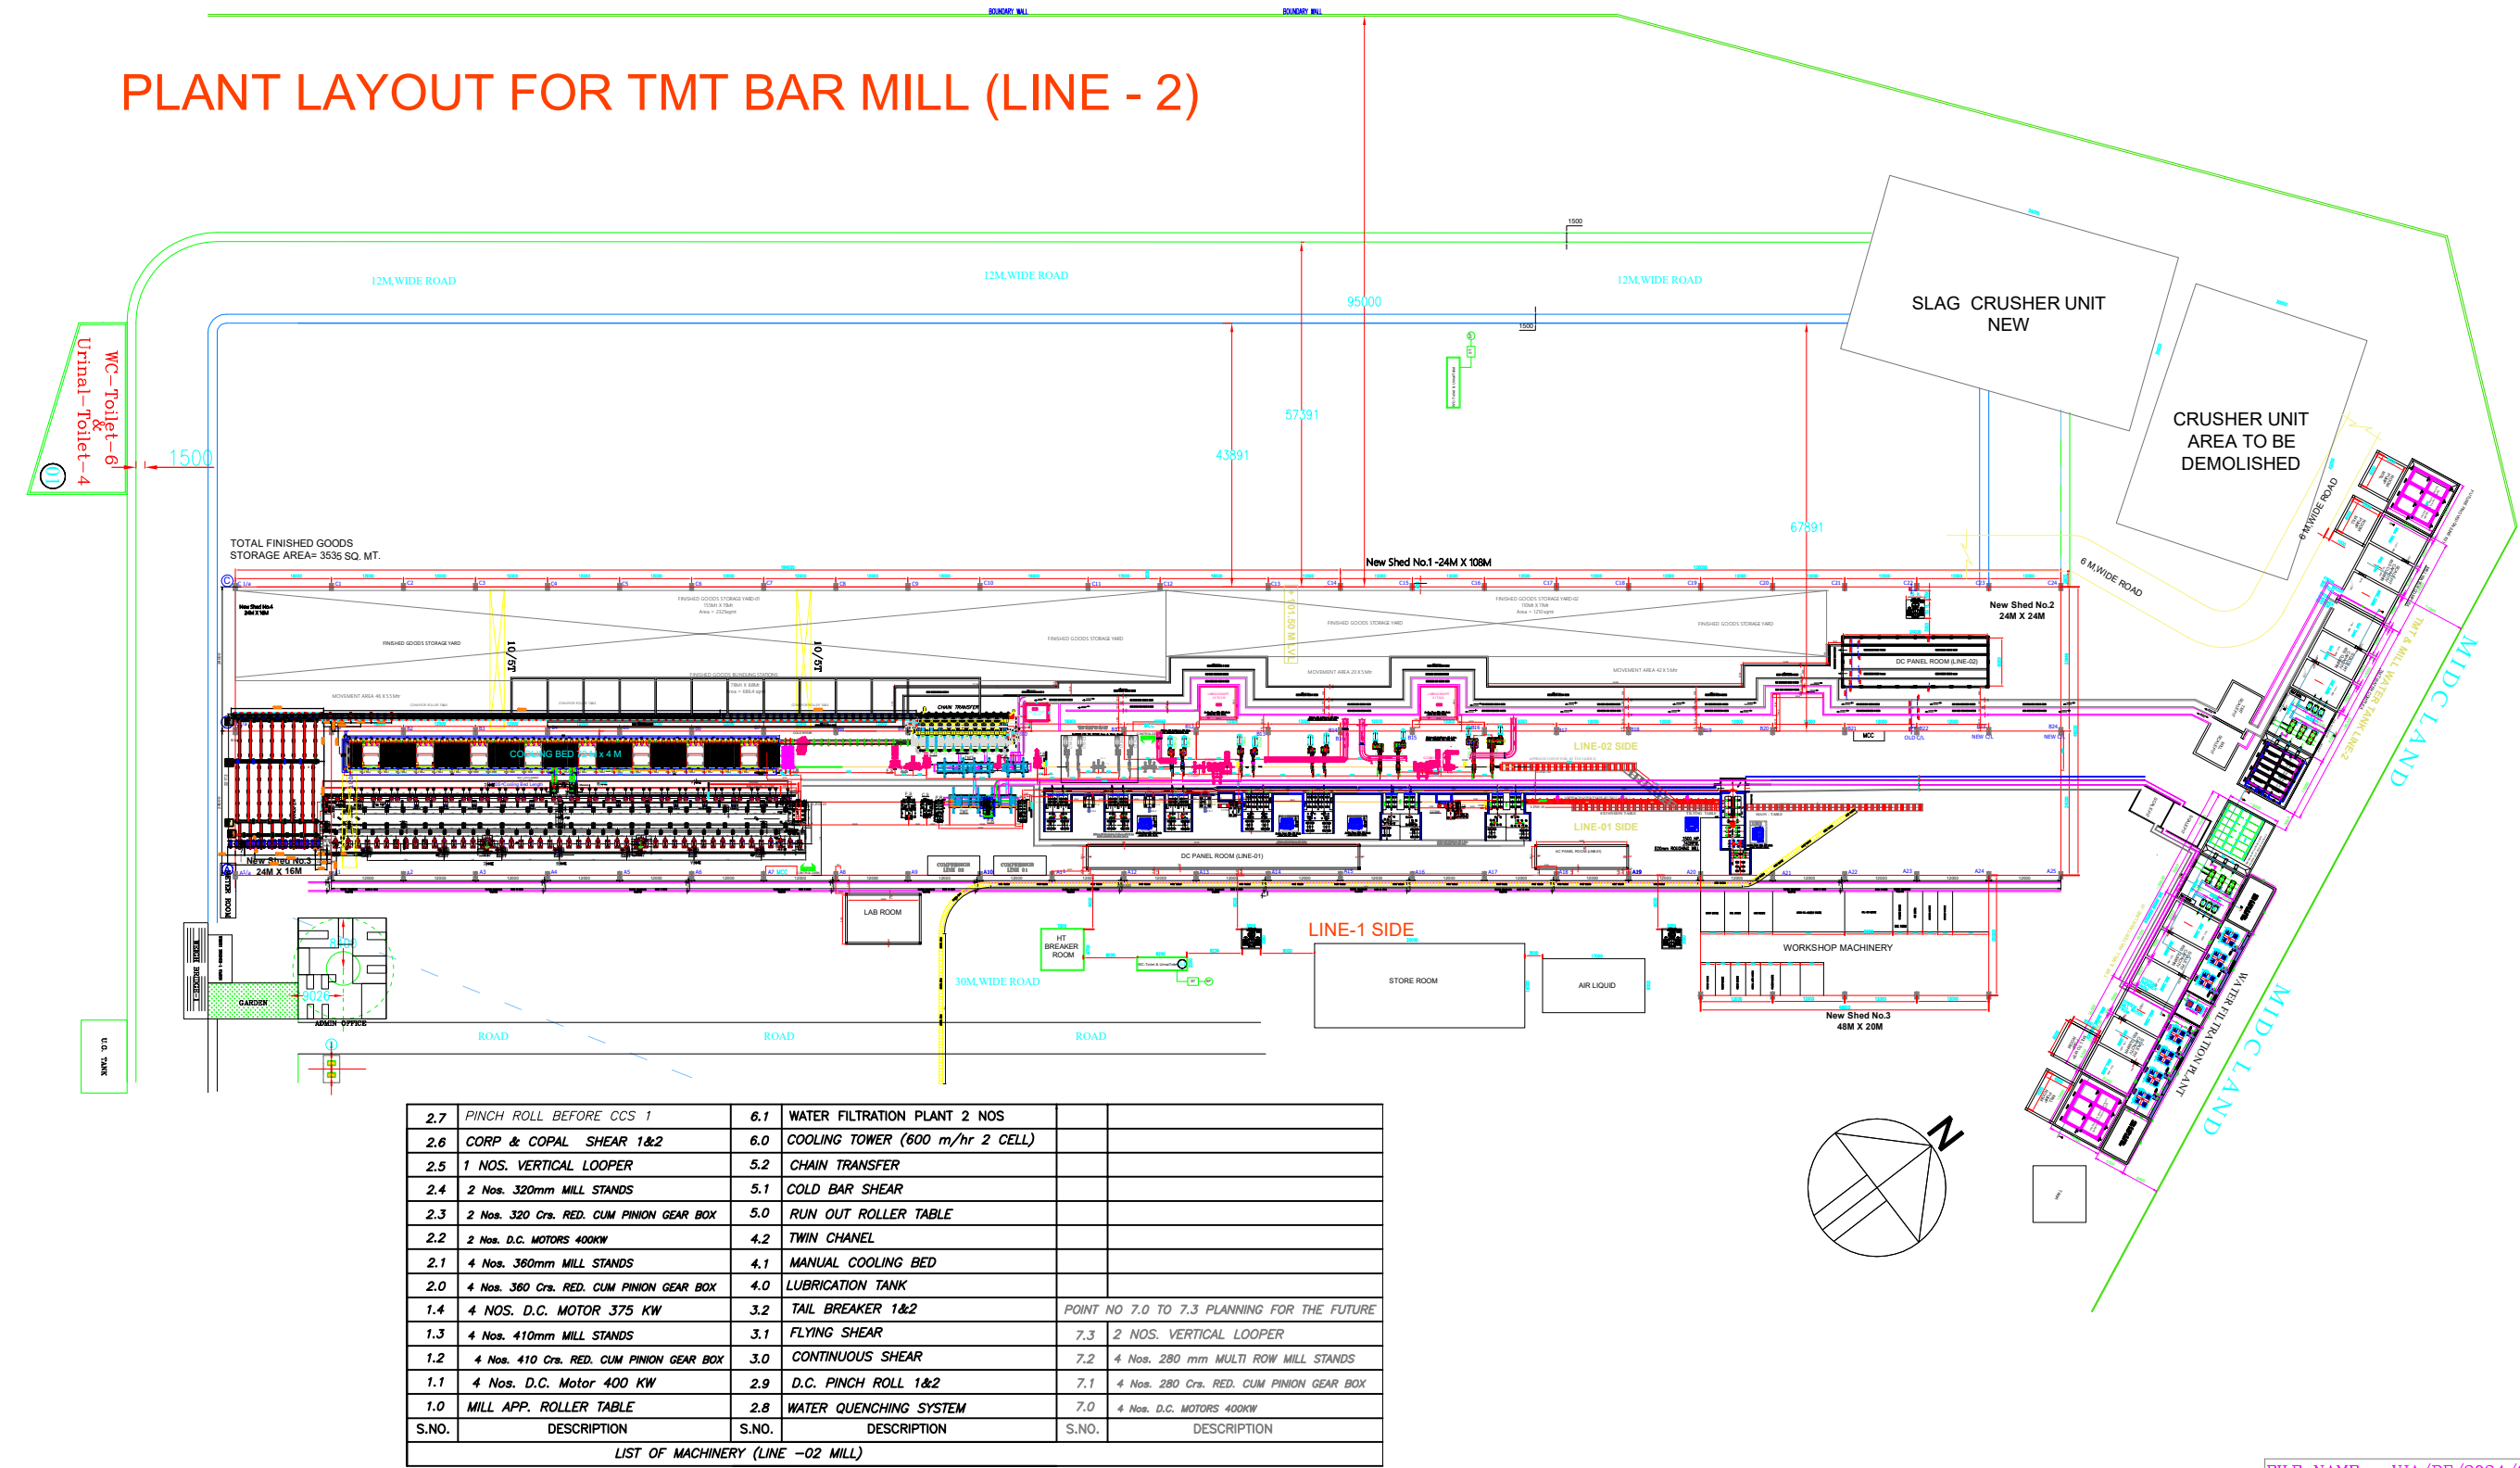

2.7	PINCH ROLL BEFORE CCS 1	6.1	WATER FILTRATION PLANT 2 NOS		
2.6	CORP & COPAL SHEAR 1&2	6.0	COOLING TOWER (600 m/hr 2 CELL)		
2.5	1 NOS. VERTICAL LOOPER	5.2	CHAIN TRANSFER		
2.4	2 Nos. 320mm MILL STANDS	5.1	COLD BAR SHEAR		
2.3	2 Nos. 320 Crs. RED. CUM PINION GEAR BOX	5.0	RUN OUT ROLLER TABLE		
2.2	2 Nos. D.C. MOTORS 400KW	4.2	TWIN CHANNEL		
2.1	4 Nos. 360mm MILL STANDS	4.1	MANUAL COOLING BED		
2.0	4 Nos. 360 Crs. RED. CUM PINION GEAR BOX	4.0	LUBRICATION TANK		
1.4	4 NOS. D.C. MOTOR 375 KW	3.2	TAIL BREAKER 1&2	POINT NO 7.0 TO 7.3 PLANNING FOR THE FUTURE	
1.3	4 Nos. 410mm MILL STANDS	3.1	FLYING SHEAR	7.3	2 NOS. VERTICAL LOOPER
1.2	4 Nos. 410 Crs. RED. CUM PINION GEAR BOX	3.0	CONTINUOUS SHEAR	7.2	4 Nos. 280 mm MULTI ROW MILL STANDS
1.1	4 Nos. D.C. Motor 400 KW	2.9	D.C. PINCH ROLL 1&2	7.1	4 Nos. 280 Crs. RED. CUM PINION GEAR BOX
1.0	MILL APP. ROLLER TABLE	2.8	WATER QUENCHING SYSTEM	7.0	4 Nos. D.C. MOTORS 400KW
S.NO.	DESCRIPTION	S.NO.	DESCRIPTION	S.NO.	DESCRIPTION

LIST OF MACHINERY (LINE -02 MILL)



Mr. J.R. MANVE (BABAN)
B-116, Cabin No-2,
1st Floor, Eastern-
Business District
(Neptune Mall),
Bhandup, (West) Mumbai-400078.
Telefax-91-22-25663626
Mob-+91/9820614071/9082078294
Email:- info@vjassociates.co.in
Website:- www.vjassociates.co.in

CLIENT :- BHAGWATI FERRO METAL PVT. LTD.

PROJECT : PROPOSED TO BE SET UP IN NASHIK-MALEGAON.

CONSULTANT : J.R.MANVE (BABAN)

12	AJAY	BABAN	16/05/24
REV.	DRN	CHKD	DATE

REVISIONS-12

THIS PROPERTY BELONGS TO V.J. & ASSOCIATES & SHOULD NOT BE LOANED WITHOUT PERMISSION

ALL DIMENSIONS ARE IN mm.

TITLE :- PLANT LAYOUT FOR TMT BAR MILL
LINE - 2 (SIZE-12mm to 32mm)

DRN	AJAY	16/05/24
CHKD	BABAN	16/05/24
APPD	V.J.A.	16/05/24

DRAWING NO.	VJA/BF/2024/01
SCALE	N.T.S
REF.	SH.NO.
	1 OF 01

R - 12

V.J.&ASSOCIATES

FILE NAME :- VJA/BF/2024/01