



GAJKESARI STEELS & ALLOYS PVT LTD. - JALNA.

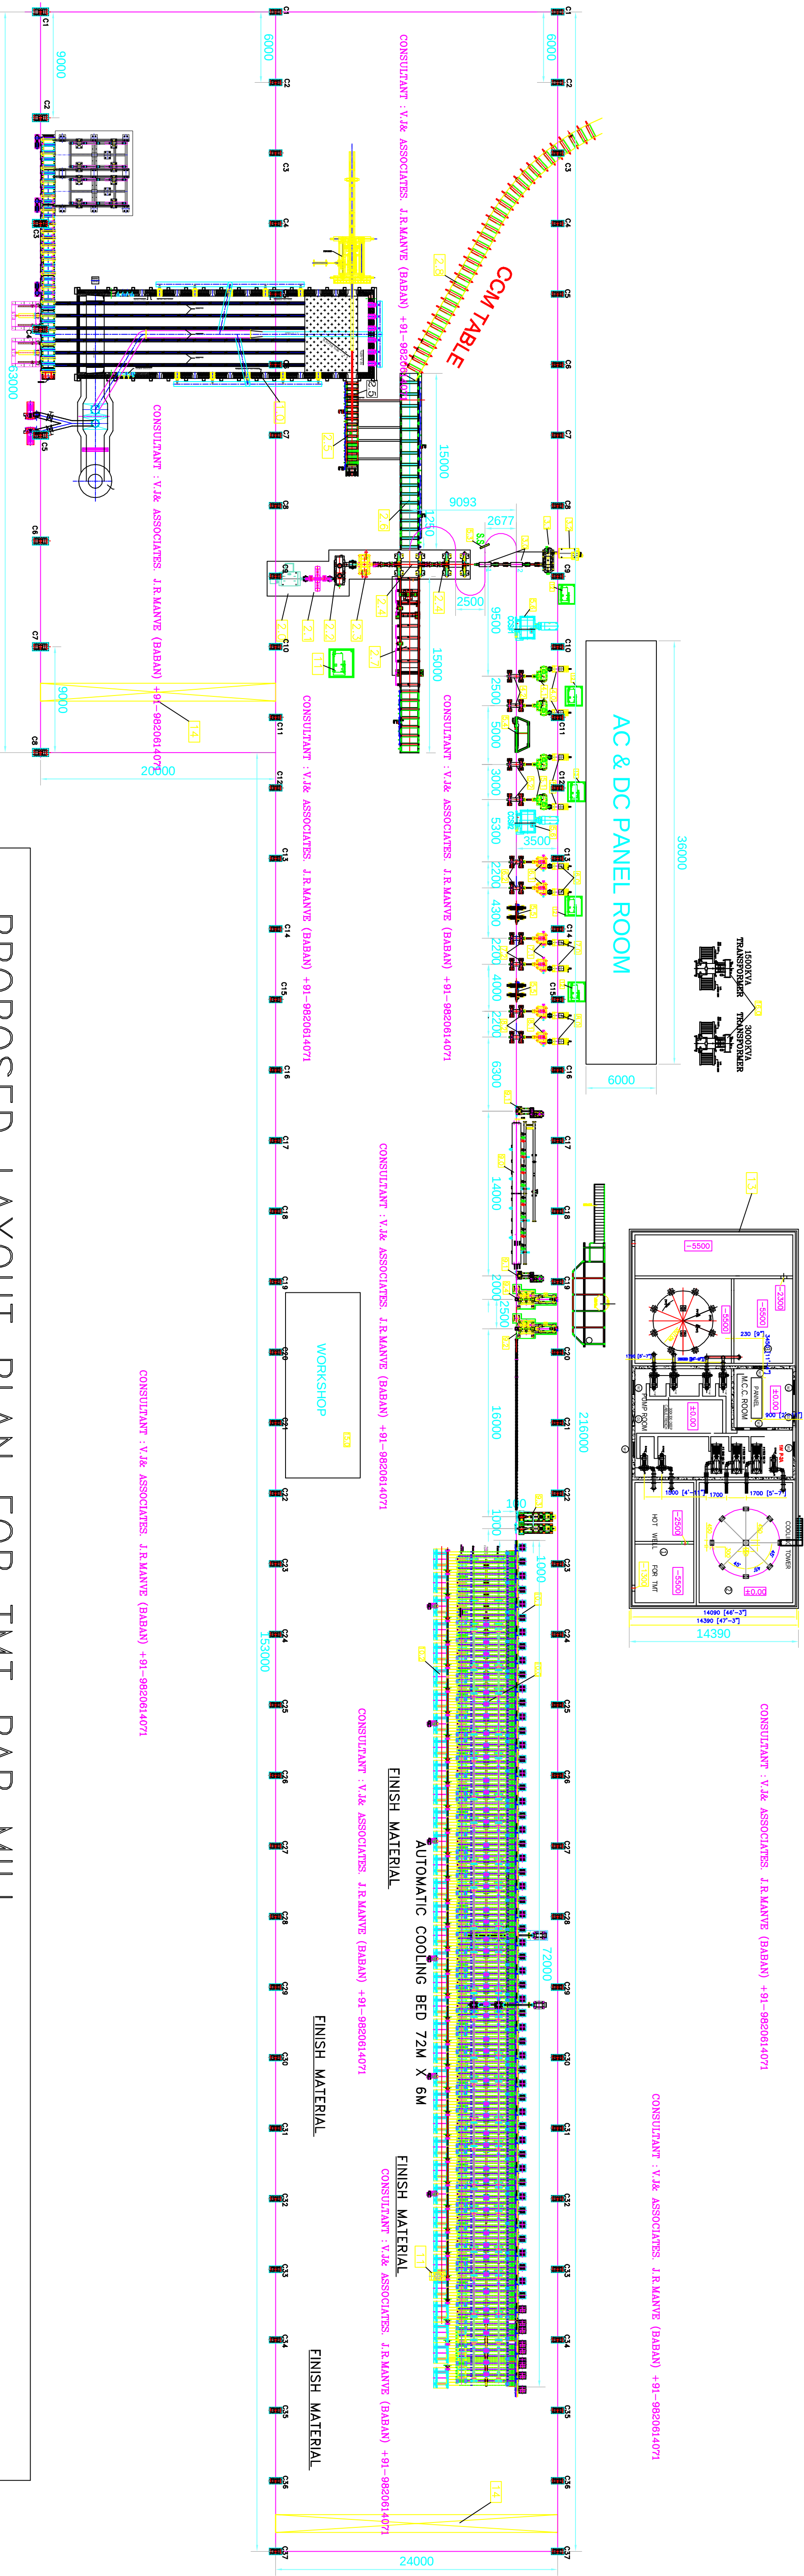

PROPOSED LAYOUT PLAN FOR TMT BAR MILL

3.2	2 NOS. 410 MM MILL STAND (BRG. 24044)	6.2	2 NOS.330 MM CRS.MILL STAND (BRG.24034)	10.2	RUN OUT ROLLER TABLE		
3.1	1 NOS 410mm RED. CUM PINION	6.1	2 NOS.330 MM CRS.RED. CUM.PINION	10.1	TWIN CHANNEL 72M		
3.0	1 NOS.D.C. MOTOR 750 KW	6.0	2 NOS. D.C. MOTOR 300 KW	10.0	AUTOMATIC COOLING BED 72M X 6M		
2.8	MAL.T. FORM CCM ROLLER TABLE	5.6	2 NOS CROP & COBBLE SHEAR 700CRS&500CRS	9.4	CONTINEOUS SHEAR		
2.7	LIFTING TABLE	5.5	2 NOS.VERTICAL LOOP	9.3	TAL BRAKING PINCH ROLL		
2.6	MILL WORKING ROLLER TABLE	5.4	1 NOS.SIDE LOOPER	9.2	FLYING SHEAR		
2.5	FURNACE DISCHARGE ROLLER TABLE	5.3	1 NOS.SNAP SHEAR	9.1	PINCH ROLL		
2.4	2 NO. 410 mm MILL STANDS (BRG.24044)	5.2	2 NOS. 340 MM MILL STAND (BRG. 24036)	9.0	TMT. QUINCHING BOX		
2.3	410mm PCD PINION GEAR BOX	5.1	2 NOS 340mm RED. CUM PINION	8.2	2 NOS.320 MM CRS.MILL STAND (MULTIROW BRG.)	16	TRANSFORMER
2.2	REDUCTION GEAR BOX	5.0	2 NOS.D.C. MOTOR 300 KW	8.1	2 NOS.320 MM CRS. RED. CUM PINION	15	WORKSHOP
2.1	HIGH SPEED FLYWHEEL	4.2	2 NOS. 360 MM MILL STAND (BRG. 24040)	8.0	2 NOS. D.C. MOTOR 300 KW	14	E.T.O.
2.0	A.C. MOTOR 1500 H.P.x740 RPM	4.1	2 NOS 360mm RED. CUM PINION	7.2	2 NOS.320 MM CRS.MILL STAND (BRG.24032)	13	WATER COMPLEX
1.0	RE-HEATING FURNACE	4.0	2 NOS.D.C. MOTOR 300 KW	7.1	2 NOS.320 MM CRS. RED. CUM PINION	12	LUBRICATION SYSTEM
				7.0	2 NOS. D.C. MOTOR 300 KW	11	COLD BAR SHEAR
S.NO.	DESCRIPTION	S.NO.	DESCRIPTION	S.NO	DESCRIPTION	S.NO	DESCRIPTION

FILE NAME : - VJA/GKS/2019/09

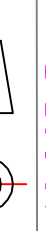 J.R. MANVE (BABAN) A-1,501,Usha Complex Near Usha Nagar, Bhandup-(W) MUMBAI-400078 FAX-91-22-25663626 Mobile : 9820614071 Email:- info@vjassociates.co.in Website:- www.vjassociates.co.in					CLIENT :- GAJKESARI STEELS & ALLOYS PVT LTD.					TITLE:- PLANT LAYOUT FOR TMT BAR MILL					R - 0								
PROJECT : PROPOSED TO BE SET UP IN JALNA.					CONSULTANT : J.R.MANVE (BABAN)					DRN		AJAY		24/05/19		DRAWING NO.		SCALE		N.T.S			
0		AJAY		BABAN		24/05/19		CHKD					BABAN		24/05/19		VJA / GKS / 2019 / 09		REF.				
REV.		DRN		CHKD		DATE		REVISIONS-0					APPD		V.J.A.		24/05/19		SH.NO.		1 OF 09		
V.J.&ASSOCIATES																				PROJ.			
																							
THIS PROPERTY BELONGS TO V.J& ASSOCIATES & SHOULD NOT BE LOANED WITHOUT PERMISSION																				ALL DIMENSIONS ARE IN mm.			



V.J.&ASSOCIATES

